


APPLICANT: YORKTOWN MAIN STREET LLC
Request for weddings and receptions in conjunction
with a previously approved bed and breakfast establishment
702 & 606 Main St., 204 Smith Street

ZONING MAP

APPLICATION NUMBER: YVA-34-14

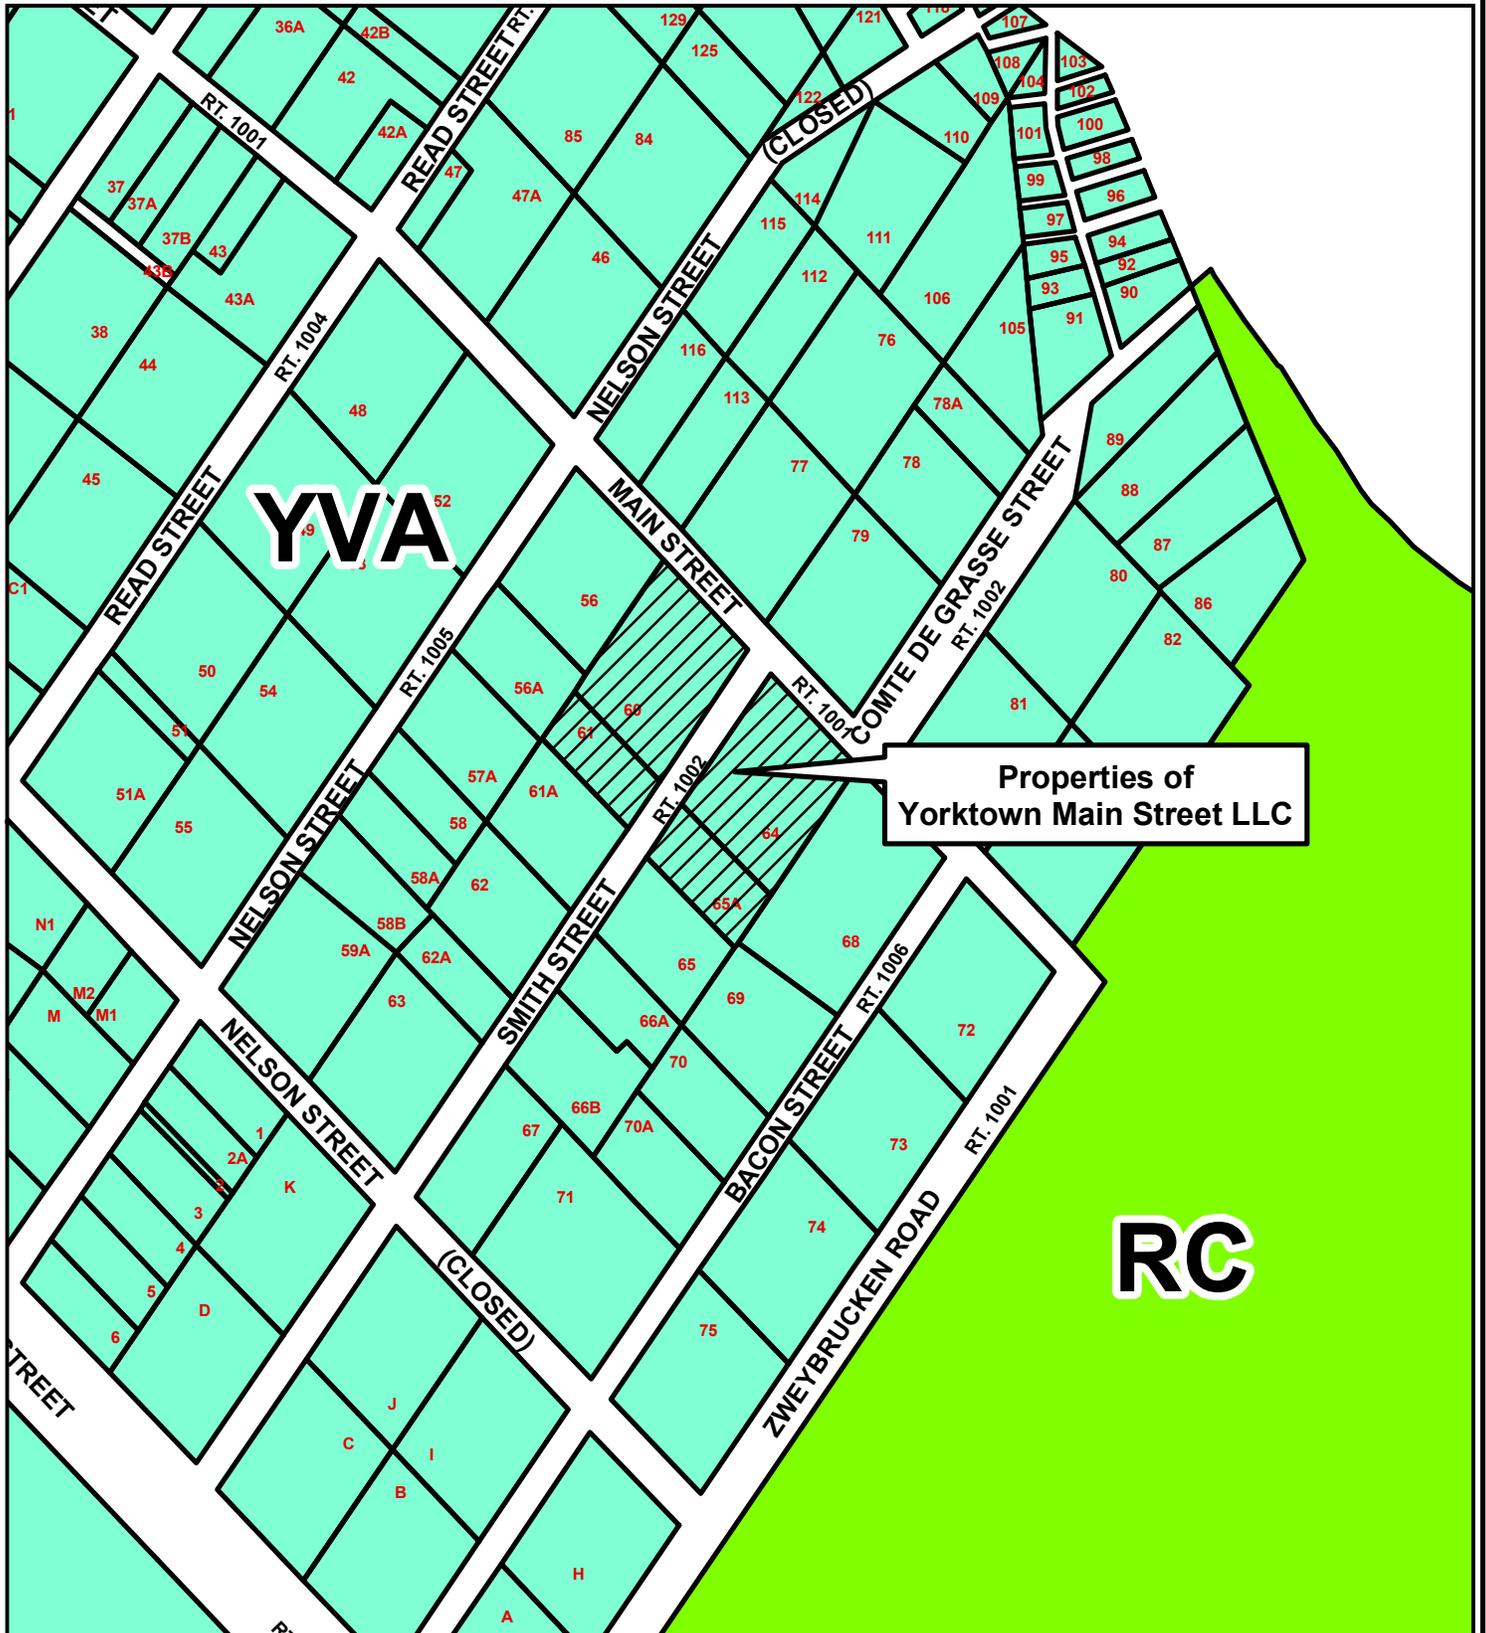

SOURCE: YORK COUNTY
GIS PARCEL DATA and
ZONING COVERAGE

THIS IS NOT A LEGAL PLAT.
This map should be used for
information purposes only. It is
not suitable for detailed site planning.