

APPLICANT: NATASHA House, Inc.


Major amendment of a Special Use Permit
for a transitional home

124 Goodwin Neck Road

ZONING MAP

APPLICATION NUMBER

UP-924-19

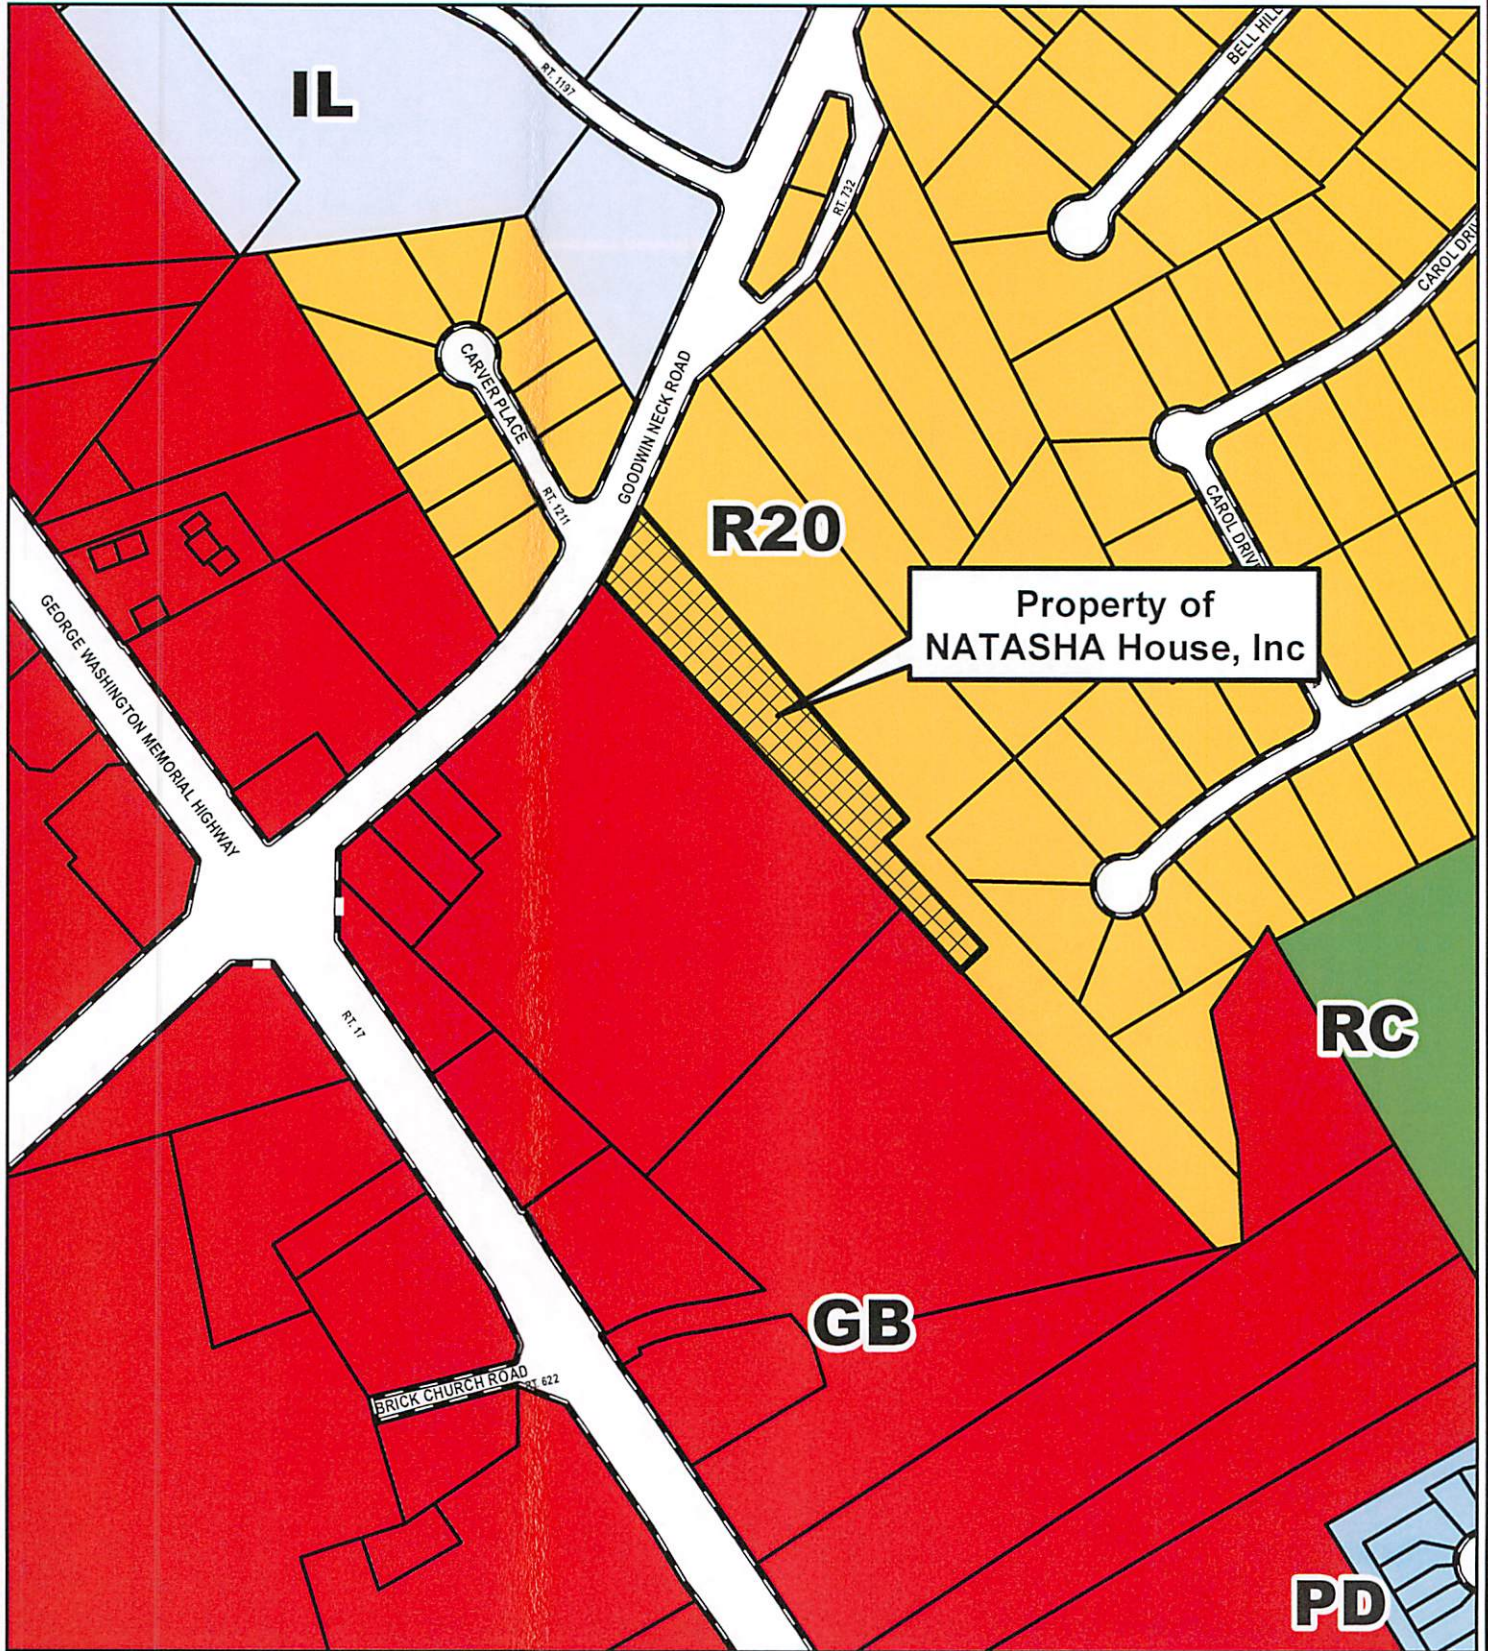

SOURCE: YORK COUNTY
GIS PARCEL DATA and
ZONING COVERAGE

THIS IS NOT A LEGAL PLAT.
This map should be used for
information purposes only. It is
not suitable for detailed site planning.