


APPLICANT Cellco Partnership

Request for a Special Use Permit to authorize a 199-foot self supporting telecommunications tower.
124 West Queens Drive

ZONING MAP

APPLICATION NUMBER: UP-966-21

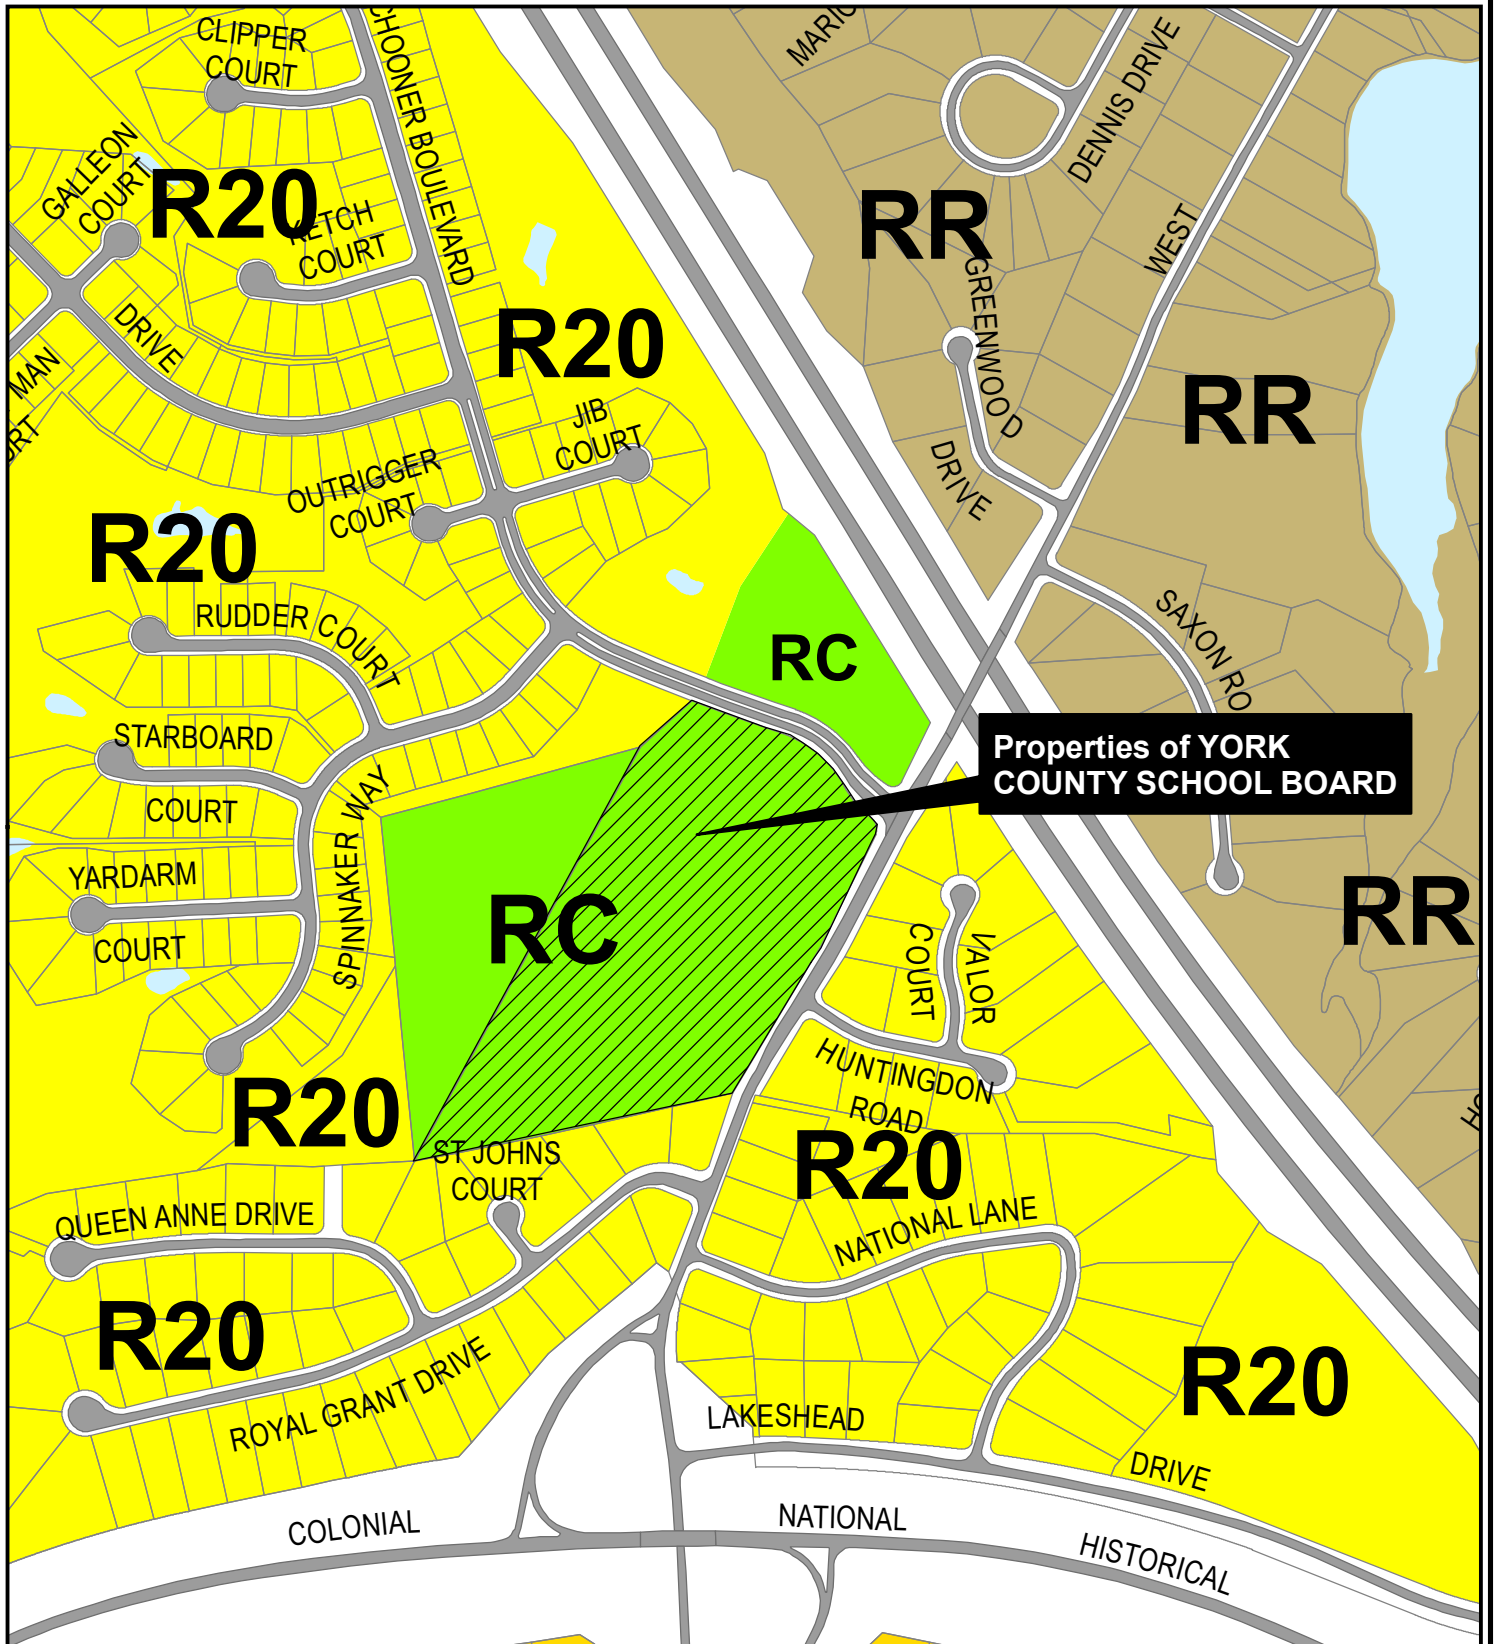

★ = Conditional Zoning



March 10, 2021



SOURCE: YORK COUNTY GIS PARCEL DATA and ZONING DATA

THIS IS NOT A LEGAL PLAT. This map should be used for information purposes only. It is not suitable for detailed site planning.