


APPLICANT
Michael Hancock


Special Use Permit for a Tourist Home
107 HEMLOCK

ZONING MAP

APPLICATION NUMBER: UP-969-21

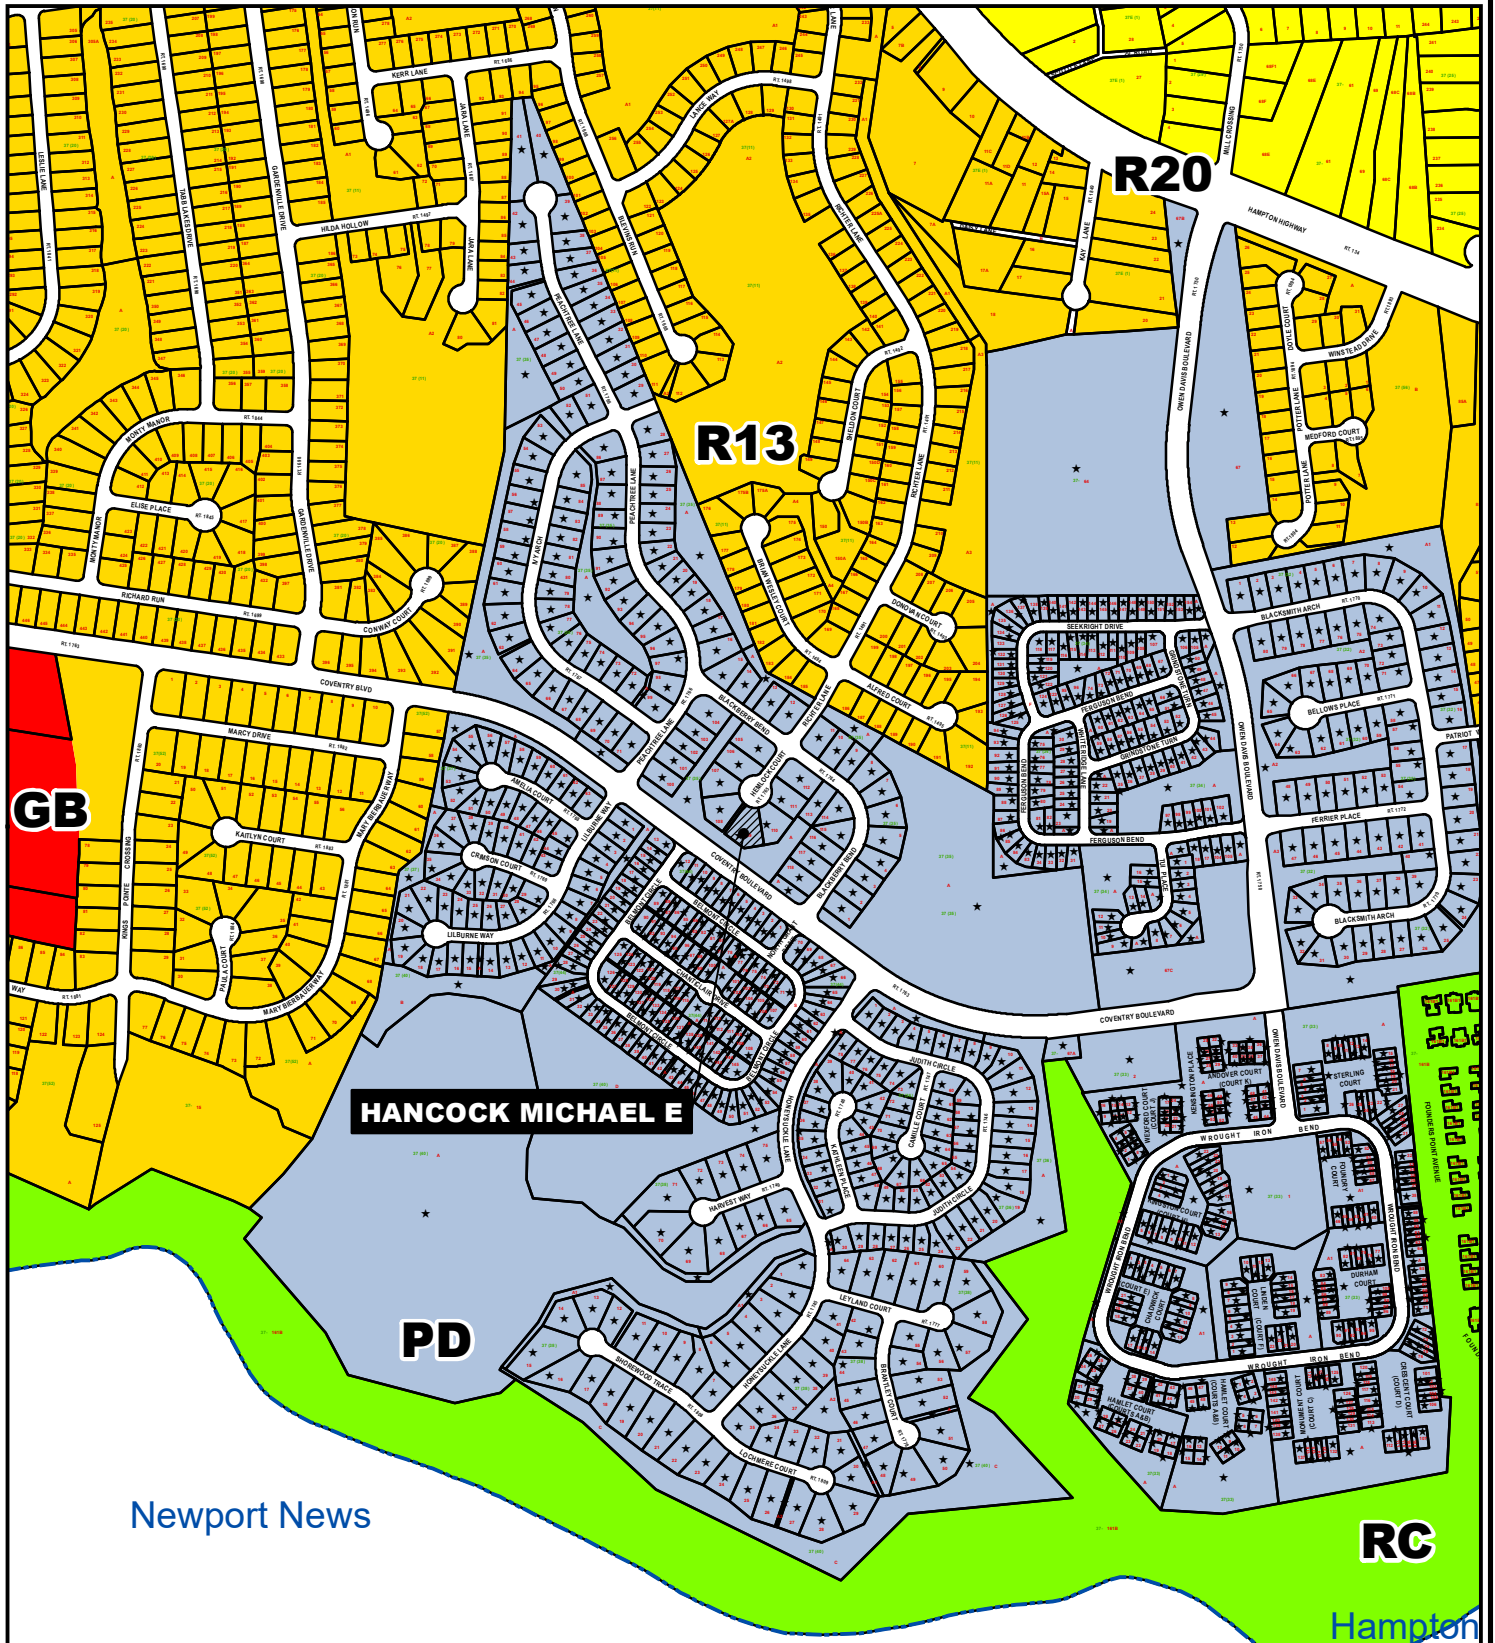

★ = Conditional Zoning

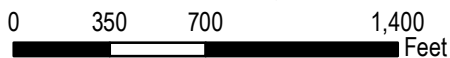

Printed on June 29, 2021



SOURCE: YORK COUNTY
GIS PARCEL DATA and
ZONING DATA

THIS IS NOT A LEGAL PLAT.
This map should be used for
information purposes only. It is
not suitable for detailed site planning.