


COUNTY OF YORK

MEMORANDUM

DATE: December 15, 2017

TO: York County Board of Supervisors

FROM: Neil A. Morgan, County Administrator 

SUBJECT: Penniman Road / Government Road Intersection Re-alignment

As reported earlier this year in the briefing materials for the Secondary 6-Year Improvements Plan and the FY 2019 Revenue Sharing Program Requests, we were optimistic that VDOT's financial closeout process on various other projects (e.g., the Lakeside Drive project) would identify funds that could be transferred to the Penniman/Government Road account. I am pleased to report that those transfers have been completed and the Penniman/Government Road project, with the allocations projected in the current 6-Year Plan, is now in a *fully-funded* status.

Accordingly, VDOT representatives have provided the following project schedule:

- Finalize Scope 2/28/18
- Design Approval 4/30/18
- Begin Utility Coordination 6/30/18
- Right-of-Way Authorization 2/30/19
- Finish Acquiring RW 12/15/19
- Finish Relocating Utilities 10/1/20
- Advertise for Construction 11/10/20
- Complete Construction 11/20/21

This is good news on several counts. First, it allows the project to proceed with a scope that will include the bikelane and curb/gutter drainage improvements along Penniman Road between Filmore Drive and Alexander Lee Parkway. Also, it means that the next iteration of the York County Secondary 6-Year Plan (which will come before the Board for action in May 2018) will be able to include a new project (yet to be identified) in the 6th year of the Plan. Staff will be reviewing potential candidate projects in the next several months so that options can be presented for the Board's consideration in advance of the May 2018 action on the Six-Year Plan. Please let me know if you have any candidate projects that you would like staff to evaluate.

Should you have questions or need additional information, please let me know.

jmc

Attachment: Preliminary Project Concept

1/12/2014
4:25:57 PM

PROJECT MANAGER - G. JACKSON, P.E., (703) 935-6405
 SURVEYED BY, DATE D. WILLIAMS, L.S., (703) 935-9557
 DESIGN BY, E. JACKSON, (703) 935-6725
 HAMPTON ROADS DISTRICT DESIGN UNIT

BEGIN CONSTRUCTION
 STA 70+00.00

BEG. CONN. RTE. T-23
 STA 70+53.95


BEG. CONN. RTE. T-23
 STA 70+53.95

CLOSE PEWEEHAW RD TO THRU TRAFFIC
 DURING CONSTRUCTION FROM OAK DR
 TO GOVERNMENT RD

END PROJ. 0641-099-200, C-501, PE-101, RW-201
 STA 120+32.00

END CONSTRUCTION
 STA 121+00.59

REVISED	DATE	ROUTE	PROJECT	SHEET(S)
	VA	641	0641-099-200, C-501, RW-201	11(3)
DESIGN FEATURES RELATING TO CONSTRUCTION AND CONSTRUCTION OF THIS PROJECT MAY BE SUBJECT TO CHANGE AS DEEMED NECESSARY BY THE DEPARTMENT				
VDSR (Virginia Design Services Register) ROADWAY ENGINEER		VDSR (Virginia Design Services Register) HYDRAULIC ENGINEER		

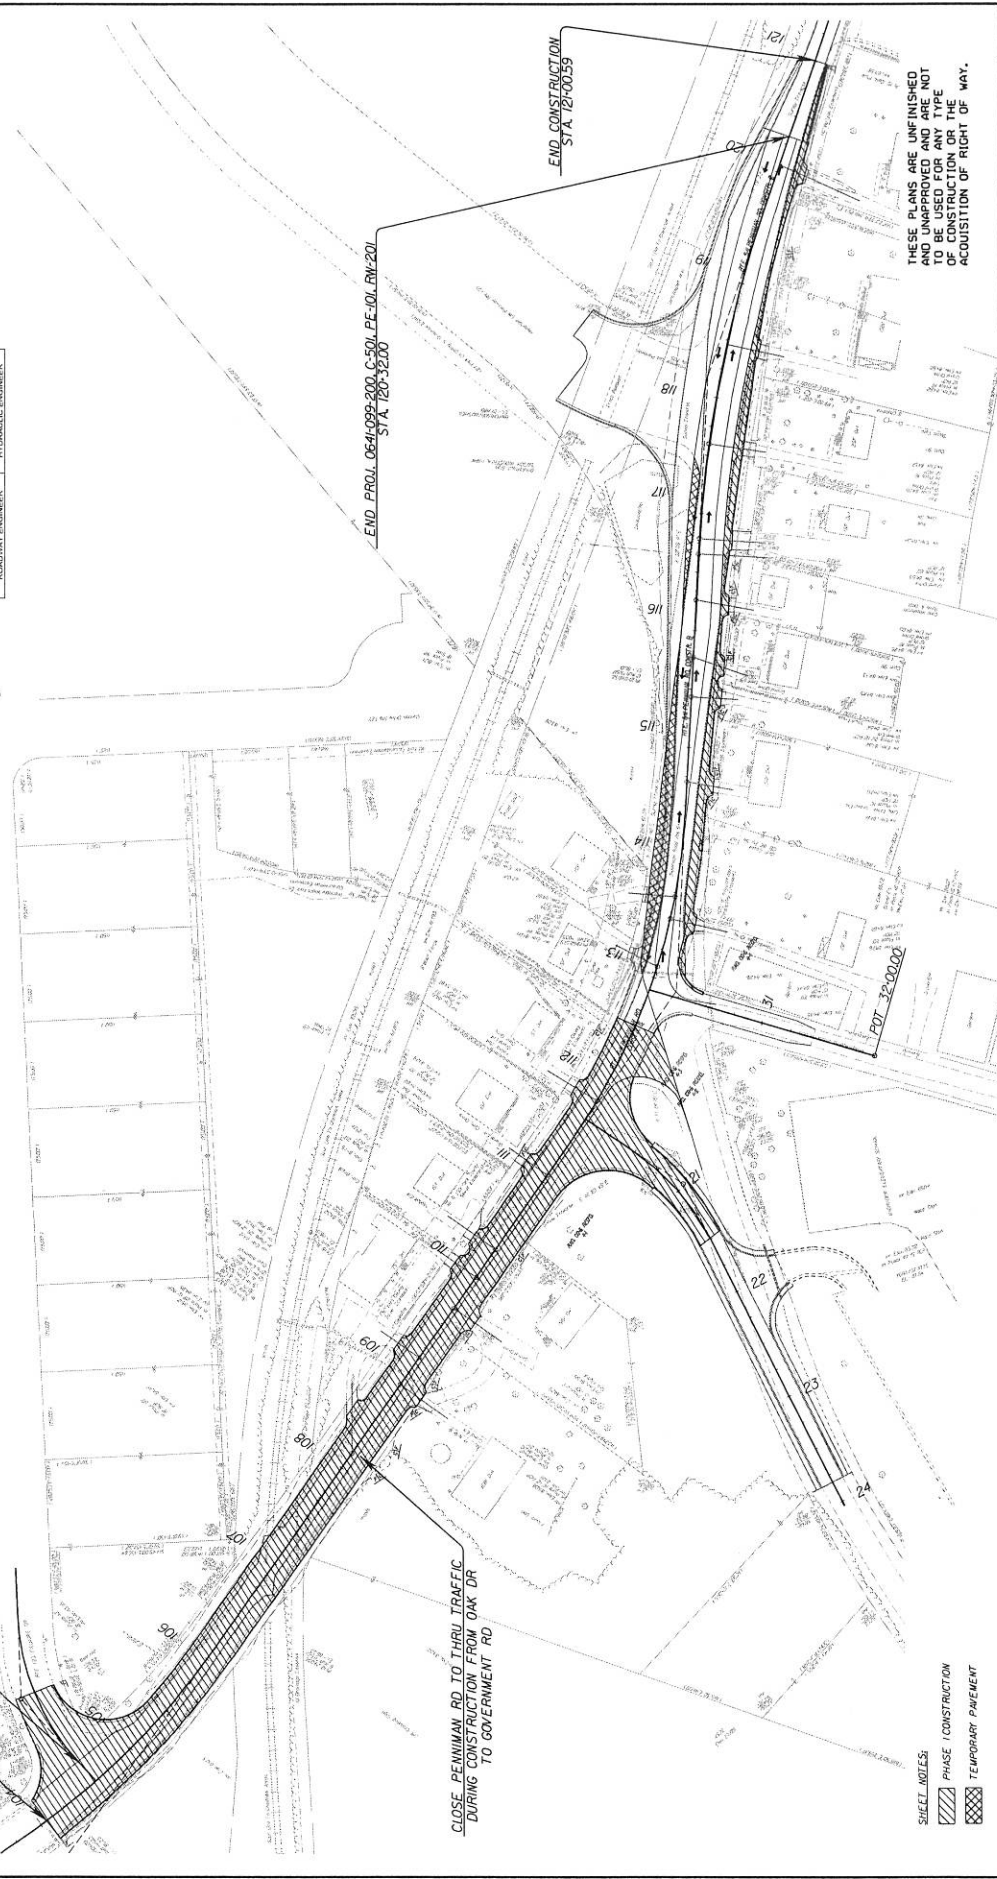

SHEET NOTES:
 [Hatched Box] PHASE I CONSTRUCTION
 [Cross-hatched Box] TEMPORARY PAVEMENT

SCALE 0" = 50'
 0" 50' 100'

PROJECT NO. 0641-099-200
 SHEET NO. 11(3)

THESE PLANS ARE UNFINISHED
 AND UNAPPROVED AND ARE NOT
 TO BE USED FOR THE PURPOSE
 OF CONSTRUCTION OR THE
 ACQUISITION OF RIGHT OF WAY.